


Pianta Piano Terra


Scala 1:100

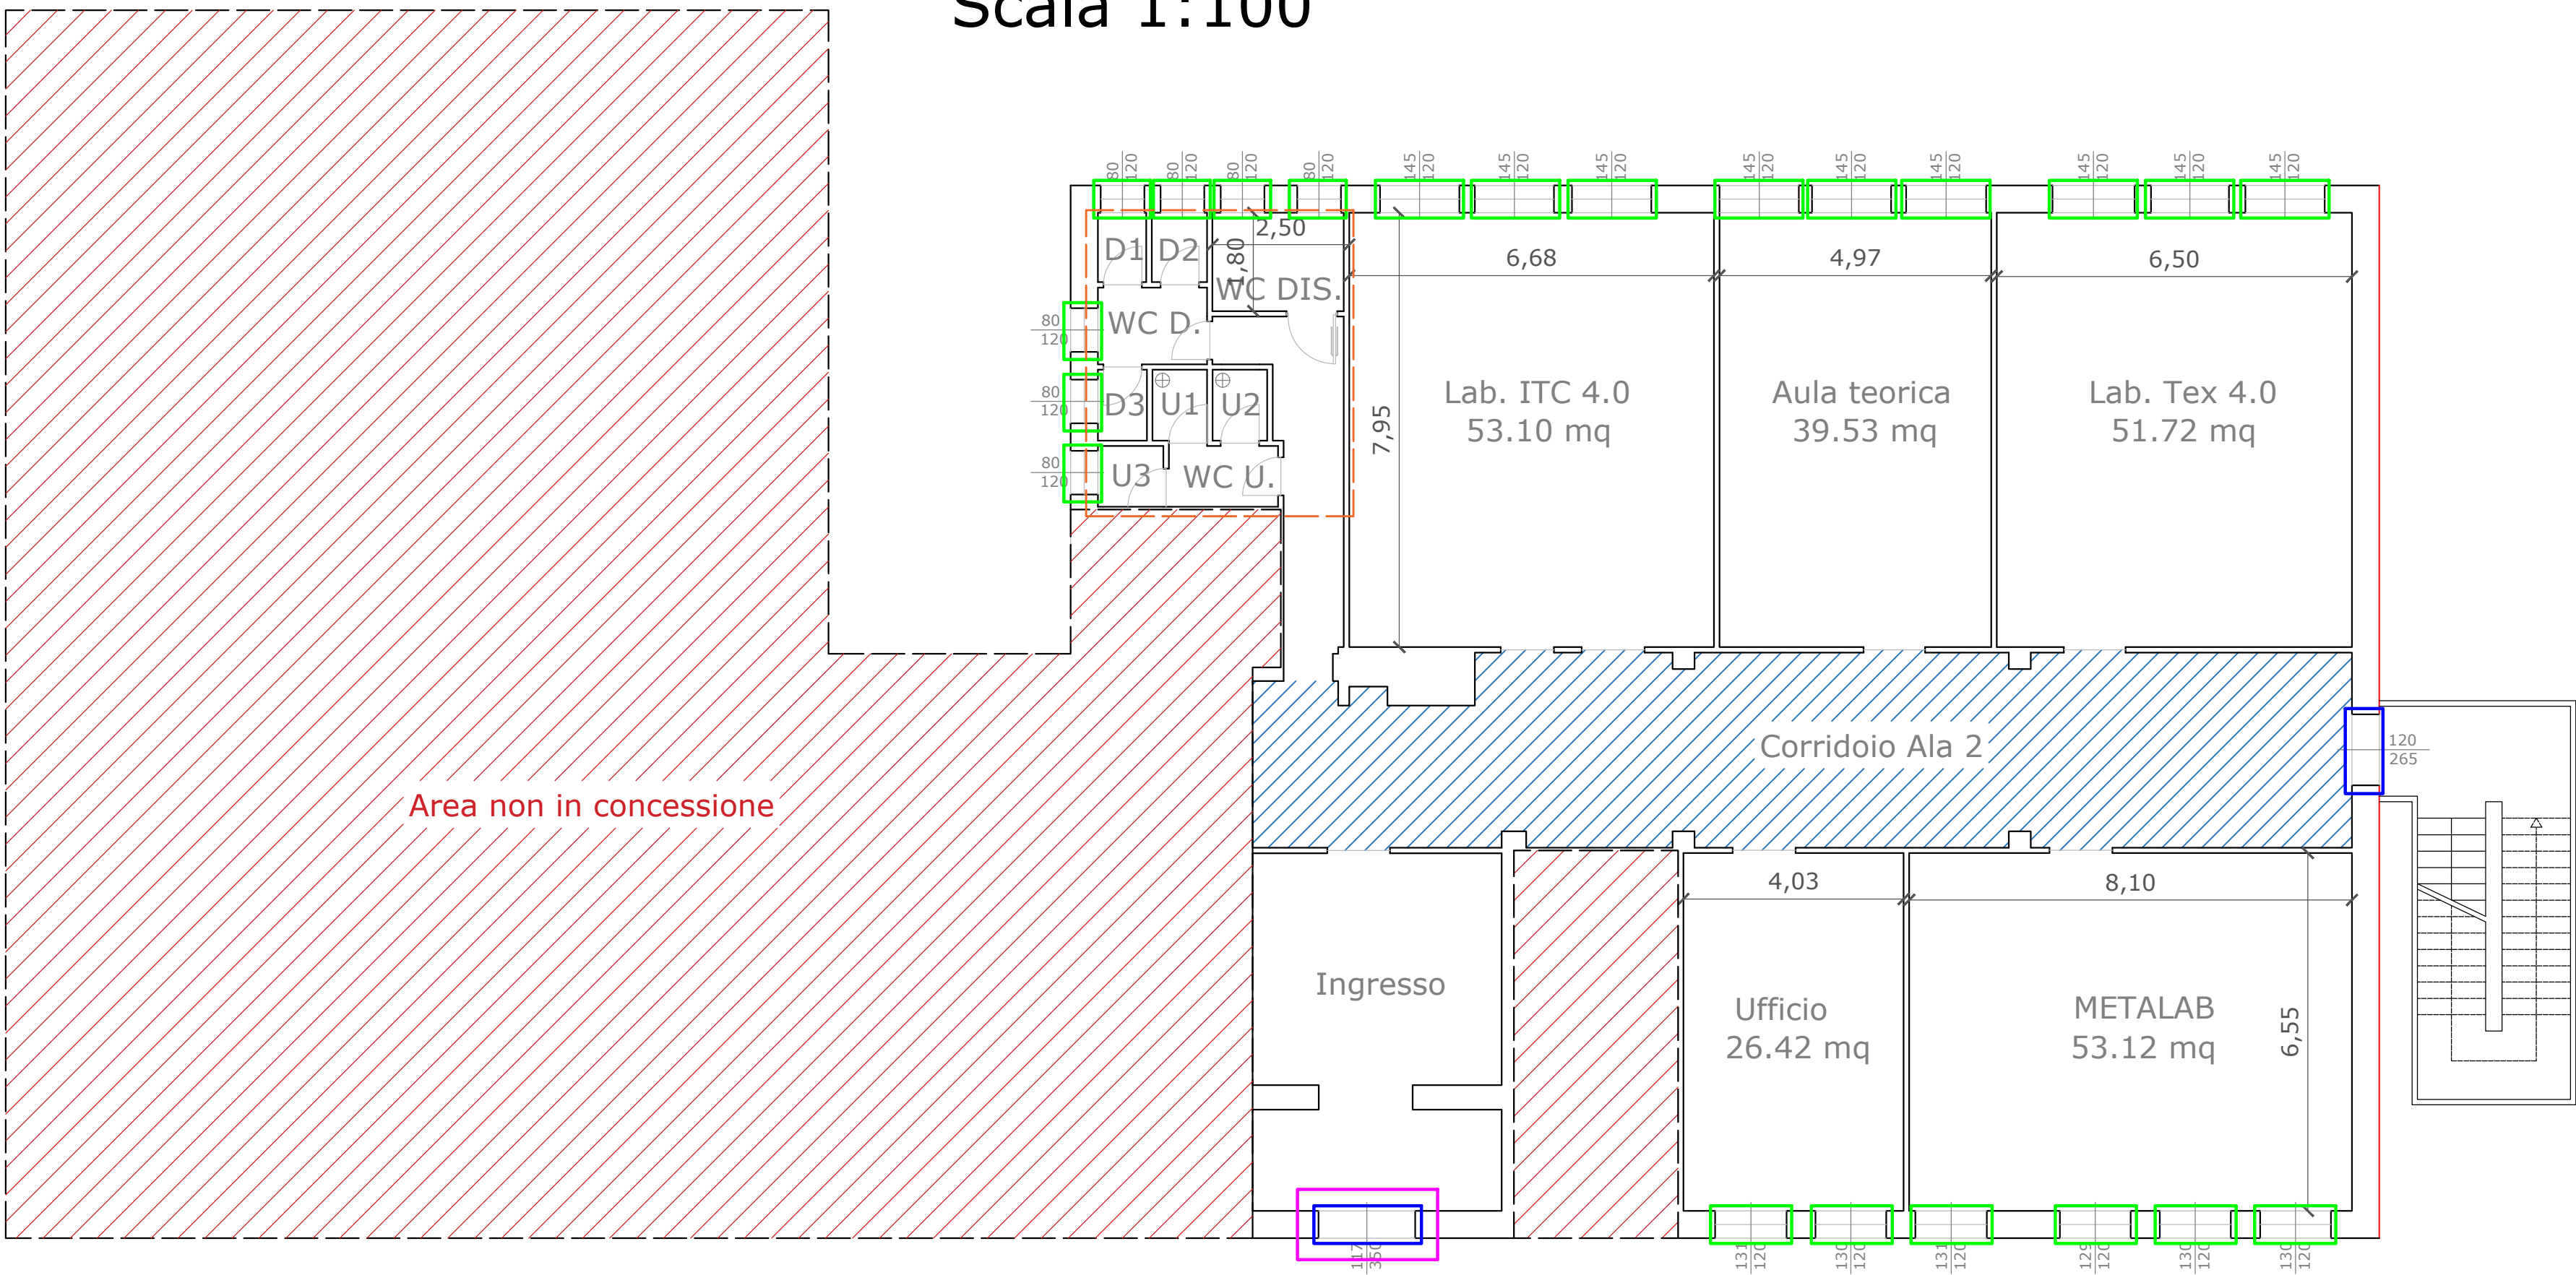

LOCALE	SUPERFICIE	ALLIEVI PREVISTI	SUP/ALLIEVI PREVISTA (mq/allievi)	SUP/ALLIEVI NORMATIVA (mq/allievi)
Lab. ICT 4.0	53.10 mq	25	2.12	2.00
Lab. TEX 4.0	51.72 mq	25	2.07	2.00
Metalab	53.12 mq	25	2.12	2.00
Aula teorica	39.53 mq	30	1.32	1.20

LOCALE	SUPERFICIE	SUPERFICIE AEROILLUMINANTE	1/8 SUPERFICIE	VERIFICA
Lab. ICT 4.0	53.10 mq	5.22 mq	6.64 mq	VMC
Lab. TEX 4.0	51.72 mq	5.22 mq	6.47 mq	VMC
Metalab	53.12 mq	6.29 mq	6.64 mq	VMC
Aula teorica	39.53 mq	5.22 mq	4.94 mq	OK
Ufficio	26.42 mq	3.34 mq	3.30 mq	OK
WC DIS.	4.32 mq	1.92 mq	0.54 mq	OK
WC D	2.80 mq	0.96 mq	0.35 mq	OK
D1-D3	1.13 mq	0.96 mq	0.14 mq	OK
D2	1.27 mq	0.96 mq	0.16 mq	OK
U1-U2	1.32 mq	-	0.17 mq	ESTRATTORE
U-3	1.33 mq	0.96 mq	0.17 mq	OK

LEGENDA

 -  Sostituzione infisso e installazione tende alla veneziana
-  Sostituzione infisso
-  Modifica della grata di sicurezza
-  Rifacimento servizi igienici
-  Controsoffitto in cartongesso
-  Revisione del marcapiano